


Lodge

DRAFT

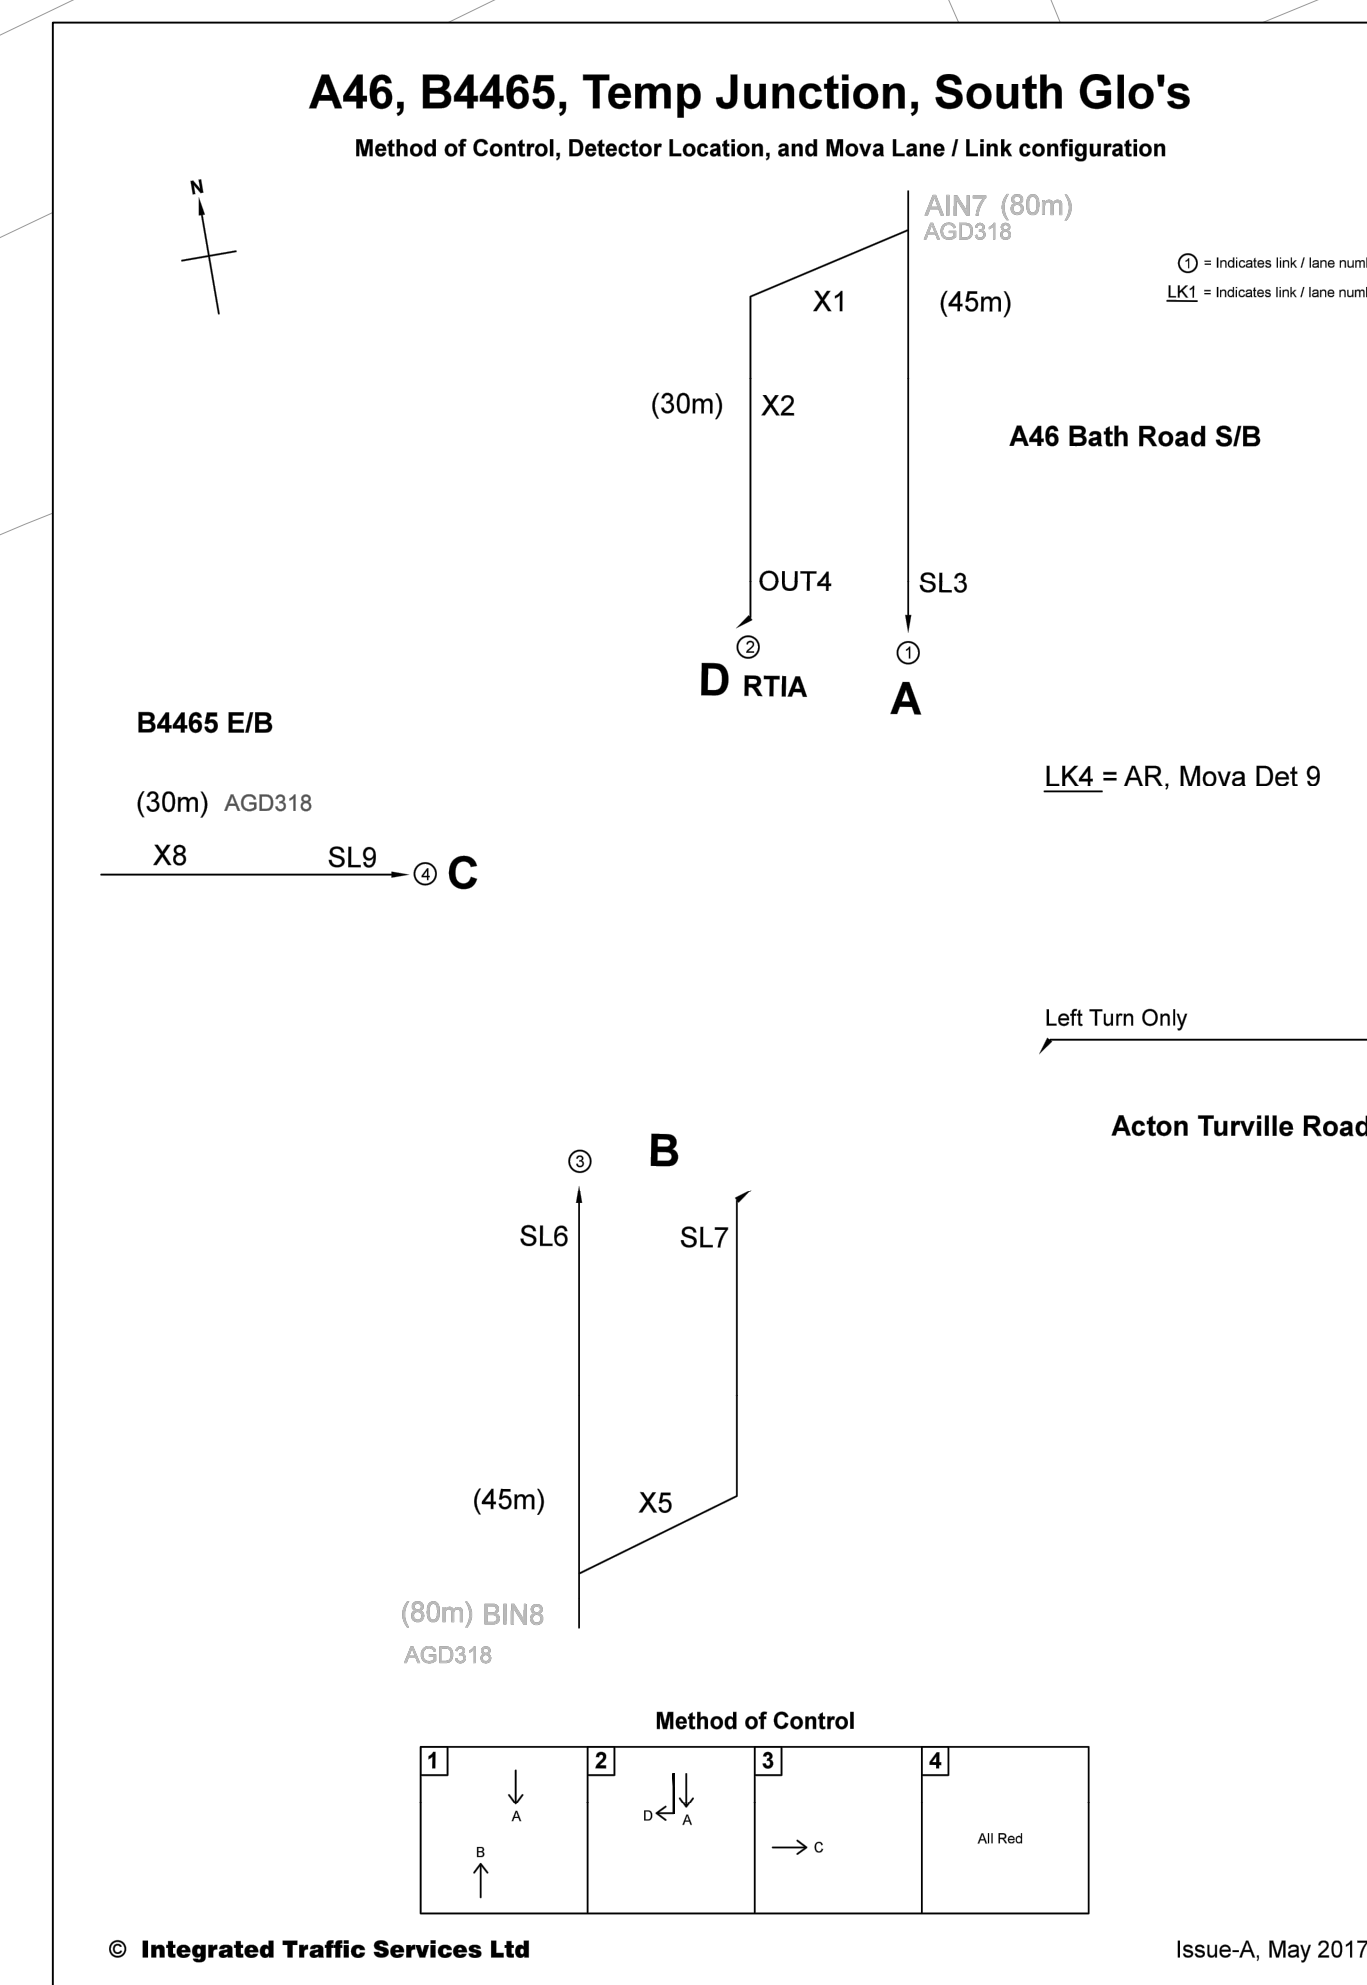

D	P1 & P3 > 4m poles MVD s to P2	AP16	RB	Jul	
C	Phase B secondary > New Pole 4	?	LB	?	
B	MOVA Diagram added	JR	LB	May	
A	Duct locations amended	JR	TS	Apr	
Rev	Description	Drawn	App'd	Da	



DEPARTMENT OF ENVIRONMENT
AND COMMUNITY SERVICES

DIRECTOR
Steve Evans

STREETCARE TRANSPORT & WASTE

PO Box 299, Civic Centre, High Street,
Bristol. BS15 0DR
Telephone: 01454 868 000
Email: TransportServices@southglos.gov.uk

Project	
---------	--

Bromley Heath Viaduct Replacement

Title	4160 B4465/A46 Junction Proposed Traffic Signals Layout
-------	---

Scale @ A1	1:250
------------	-------

Drawn	JR	Checked	TS	Approved
-------	----	---------	----	----------

Date	Mar.17	Date	Mar.17	Date
------	--------	------	--------	------

Dwg No.	Parish	Scheme	Number	Rev.
	T001	307	025	D