


TRAFFIC MANAGEMENT NOTES:

- 1) All temporary traffic management shall be in accordance with Chapter 8 of the Traffic Signs Manual.
- 2) All temporary traffic management shall be in accordance with the Traffic Signs Regulations and General Directions 2016.
- 3) All temporary traffic management shall conform to the Safety at Street Works and Road Works, A Code of Practice.
- 4) All signing should be located 450mm minimum from any carriageway.
- 5) All temporary traffic management sign locations are indicative and are subject to on site approval from the Engineer.

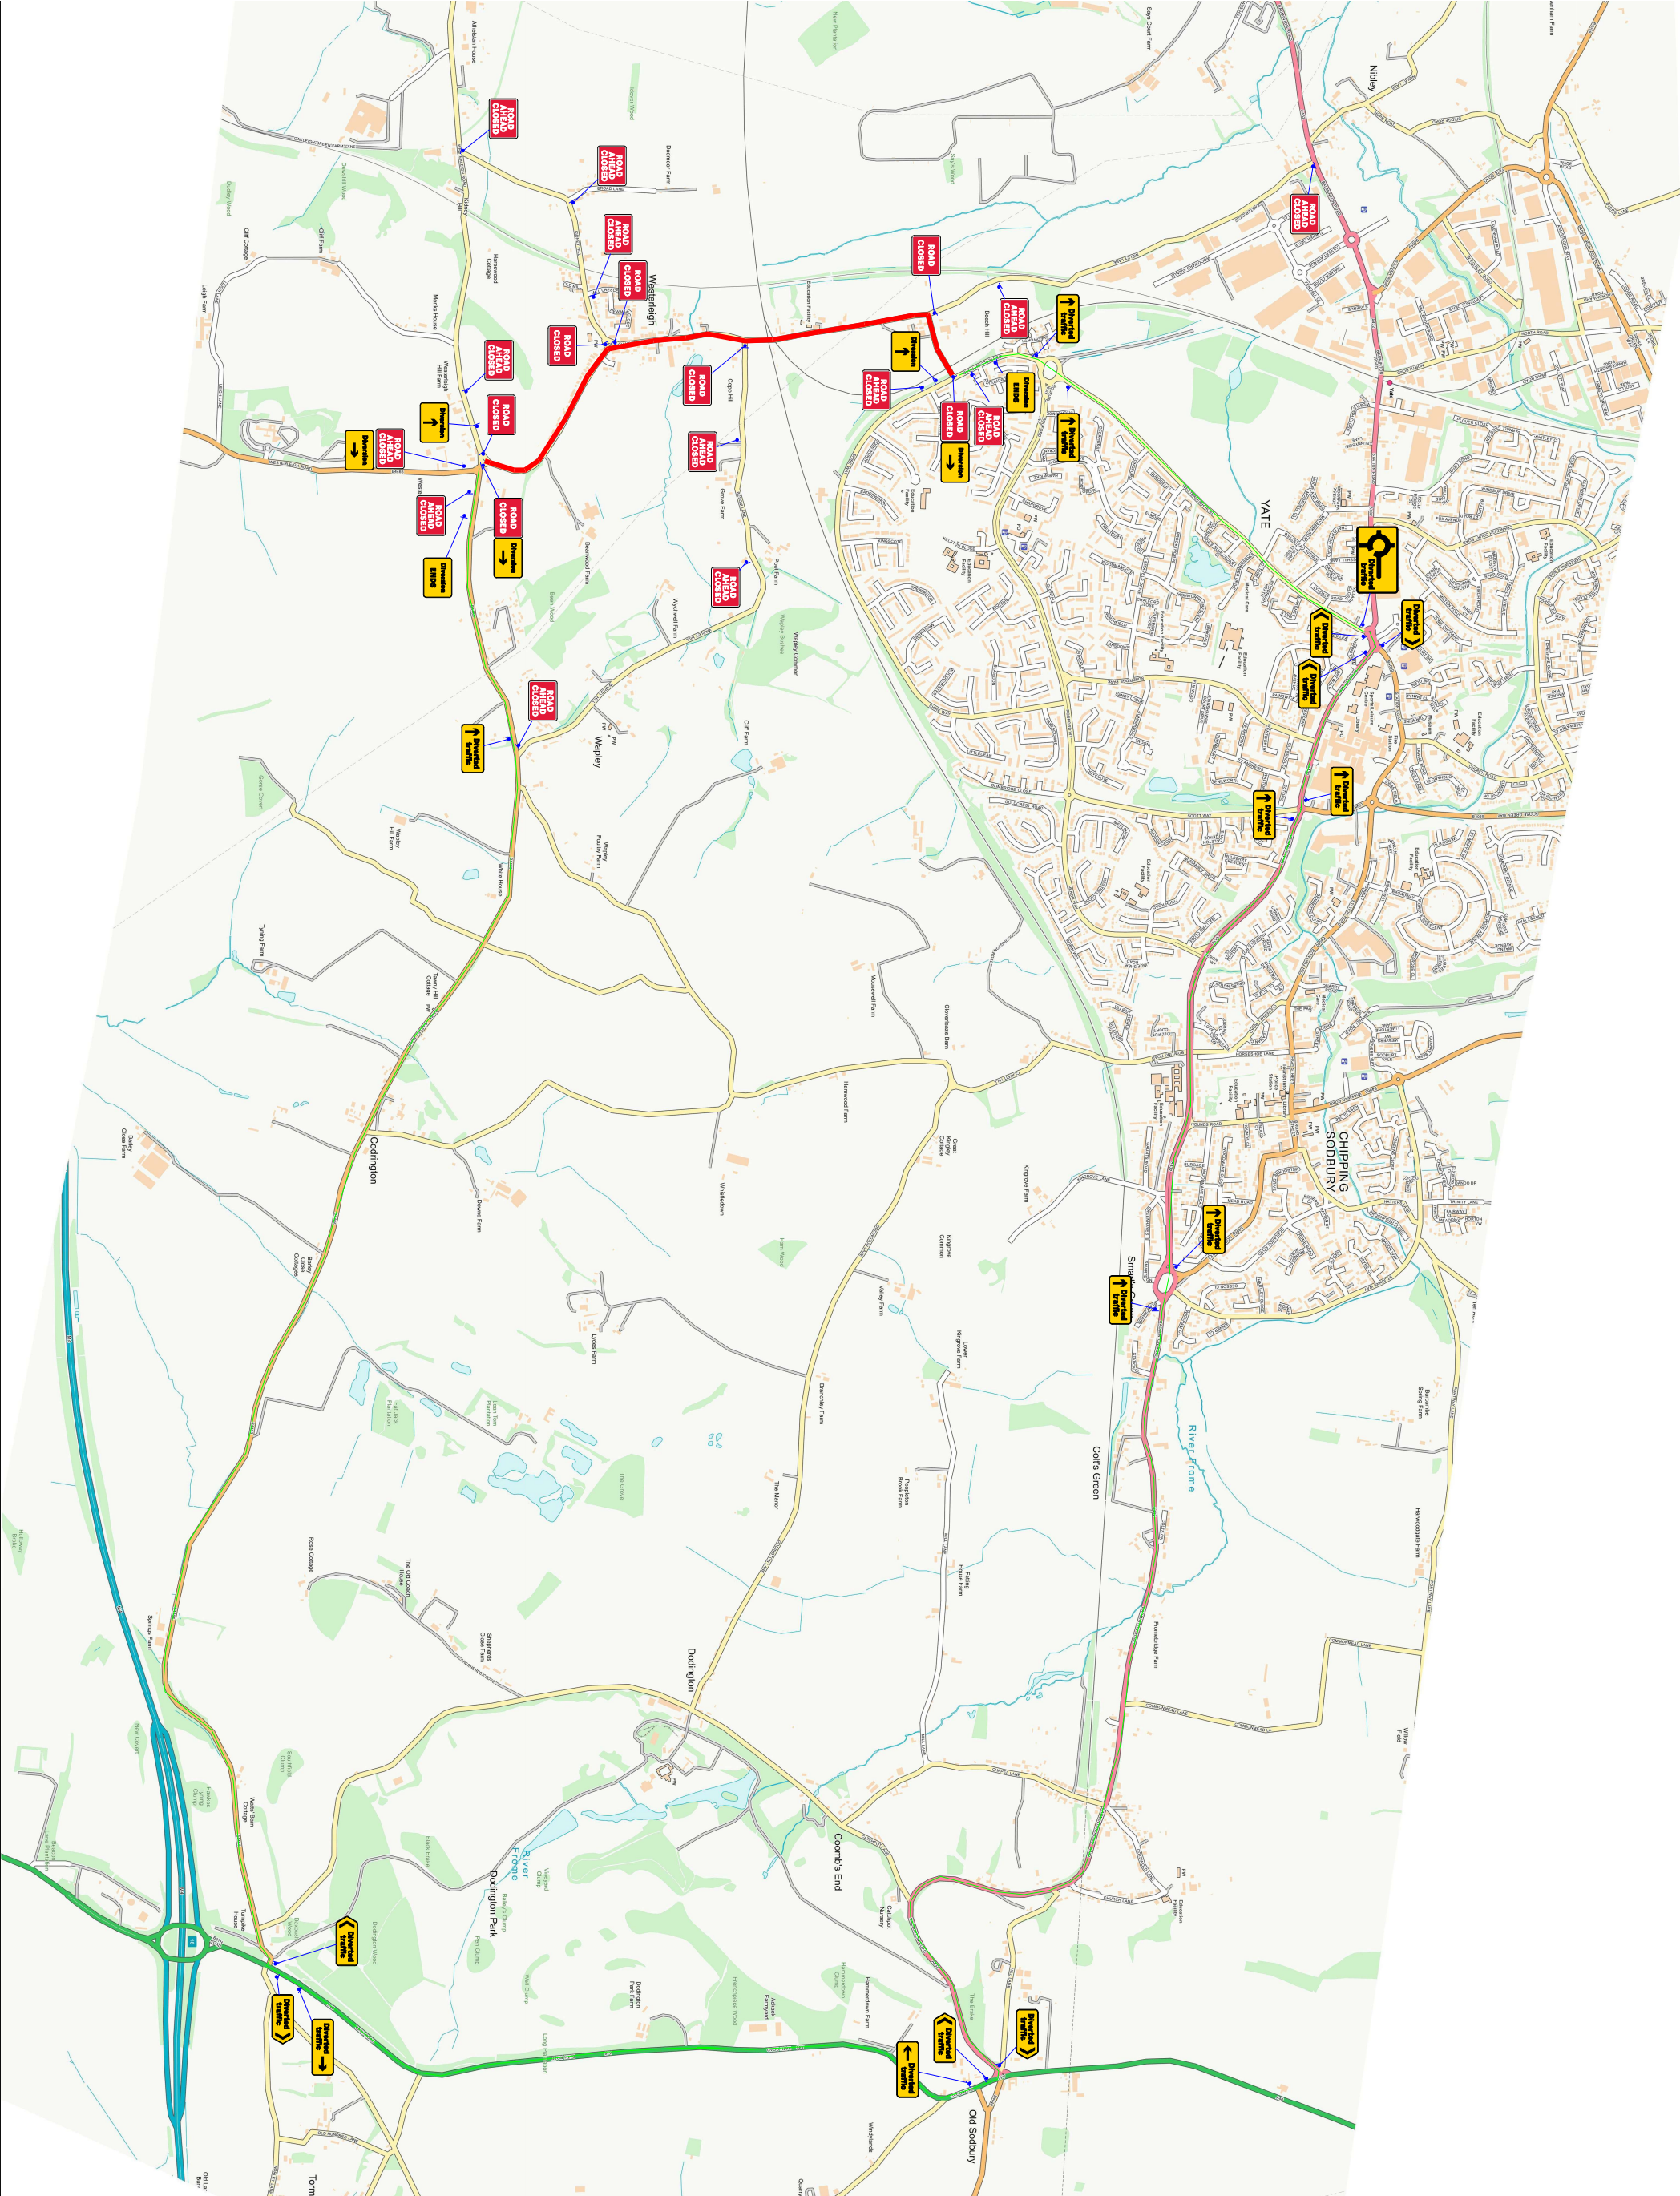

**Key**

- Traffic sign
- Traffic cone
- Pedestrian barrier
- Cone lamp
- Diversion route
- Road closure

Checked by: G Selson	
Customer: South Glos	
Job reference: FBSSG03 1395	
Location: Westerleigh road, Westerleigh	QR Code:
Date: 28/02/2024	
Description: Road Closure	
Scale: NTS	OS HA: 0
0330 043 3030	
www.corehighways.com	
Produced by: Gregg Sullivan	
Design reference: FBSSG03 1395 01	
This drawing is subject to Copyright and remains the property of Core Highways. Containing Copyrighted Survey Data.	